

REVISIONS	

540-424-0428


**Monarch
Design,
Int.**

ARCHITECTURAL DESIGN/BUILD
6625 Cambria Court, Frederick, Maryland 21703


COPYRIGHT © 2020
F. J. SAMMONS ARCHITECT
ALL RIGHTS RESERVED.
ALL DIMENSIONS, MATERIALS,
AND PLANS INDICATED ON REPRESENTED
DRAWINGS ARE THE PROPERTY OF F. J. SAMMONS
ARCHITECT AND SHALL REMAIN THE PROPERTY
OF F. J. SAMMONS ARCHITECT AND SHALL NOT BE
REPRODUCED OR TRANSMITTED IN ANY FORM
OR BY ANY MEANS, ELECTRONIC OR MECHANICAL,
INCLUDING PHOTOCOPYING, RECORDING, OR BY
ANY INFORMATION STORAGE AND RETRIEVAL
SYSTEM, WITHOUT THE WRITTEN CONSENT OF F. J. SAMMONS
ARCHITECT.

BELLA HOME DESIGN
8451 HILLTOP ROAD
FAIRFAX, VIRGINIA


Hunter Mill #2
Vienna, Virginia

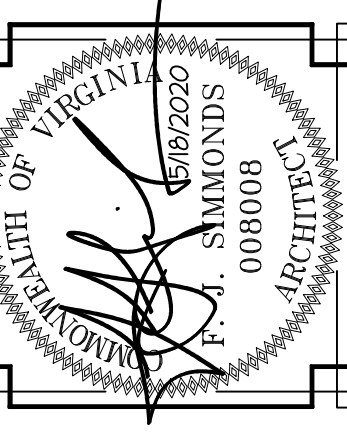

A-3

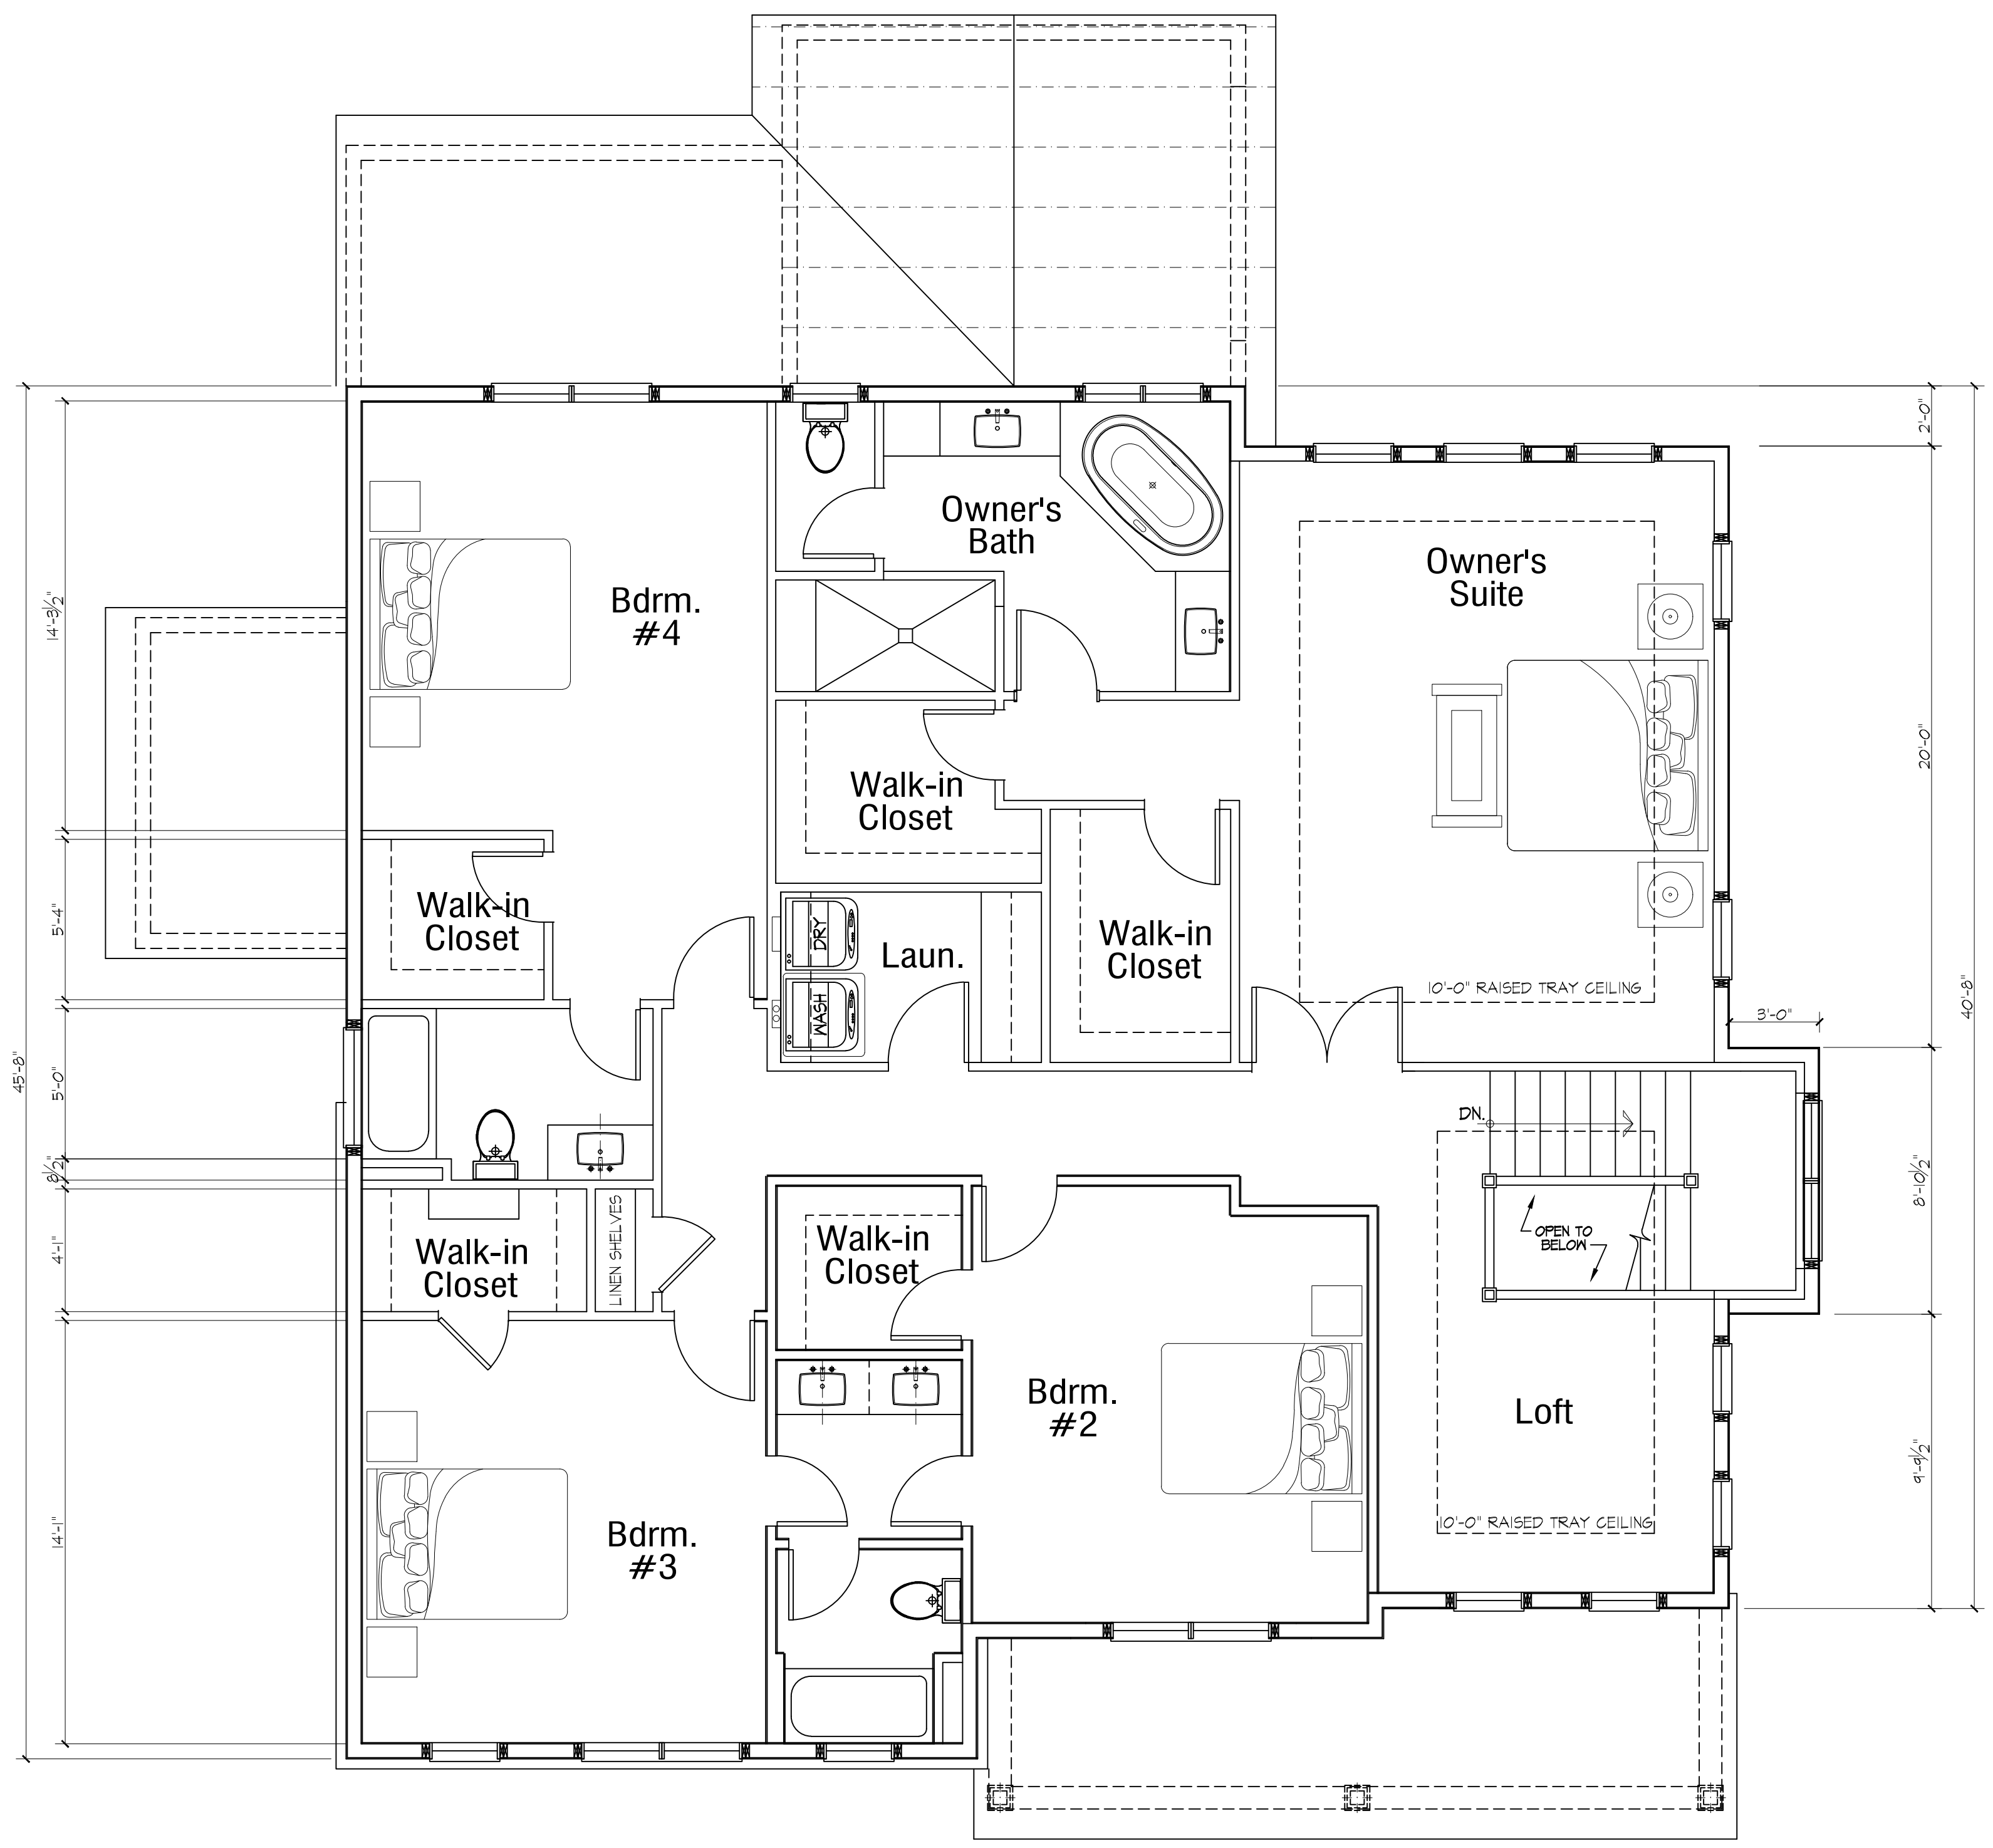

Second Floor Plan
1,900 Sq. Ft.

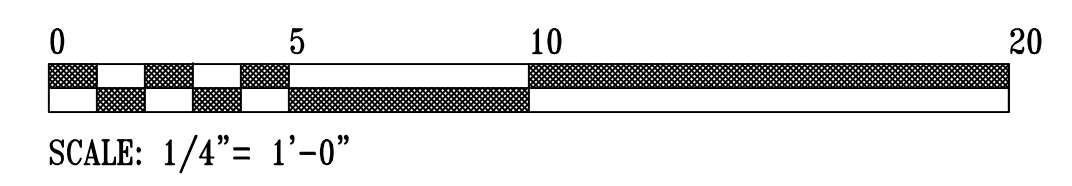


REVISIONS	

Monarch Design, Int.
ARCHITECTURAL DESIGN/BUILD
6625 Cambria Court, Frederick, Maryland 21703
540-424-0428


COPYRIGHT © 2020
F. J. SAMMONS ARCHITECT
ALL RIGHTS RESERVED
ALL PLANS INDICATED ON REPRESENTED
DRAWINGS ARE THE PROPERTY OF F. J. SAMMONS
ARCHITECT AND SHALL REMAIN THE PROPERTY
OF F. J. SAMMONS ARCHITECT AND SHALL NOT BE
REPRODUCED OR TRANSMITTED IN ANY FORM
OR BY ANY MEANS, ELECTRONIC OR MECHANICAL,
INCLUDING PHOTOCOPYING, RECORDING, OR BY
ANY INFORMATION STORAGE AND RETRIEVAL
SYSTEMS, WITHOUT THE WRITTEN CONSENT OF
F. J. SAMMONS ARCHITECT.

BELLA HOME DESIGN
8451 HILLTOP ROAD
FAIRFAX, VIRGINIA


Hunter Mill #2
Vienna, Virginia

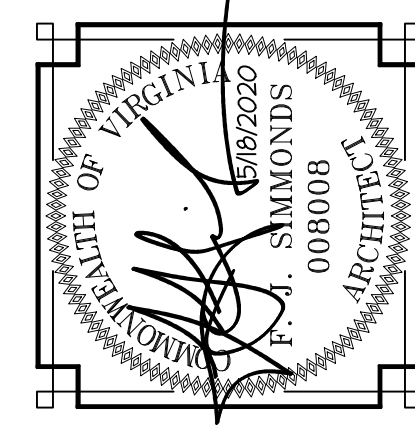

A-2

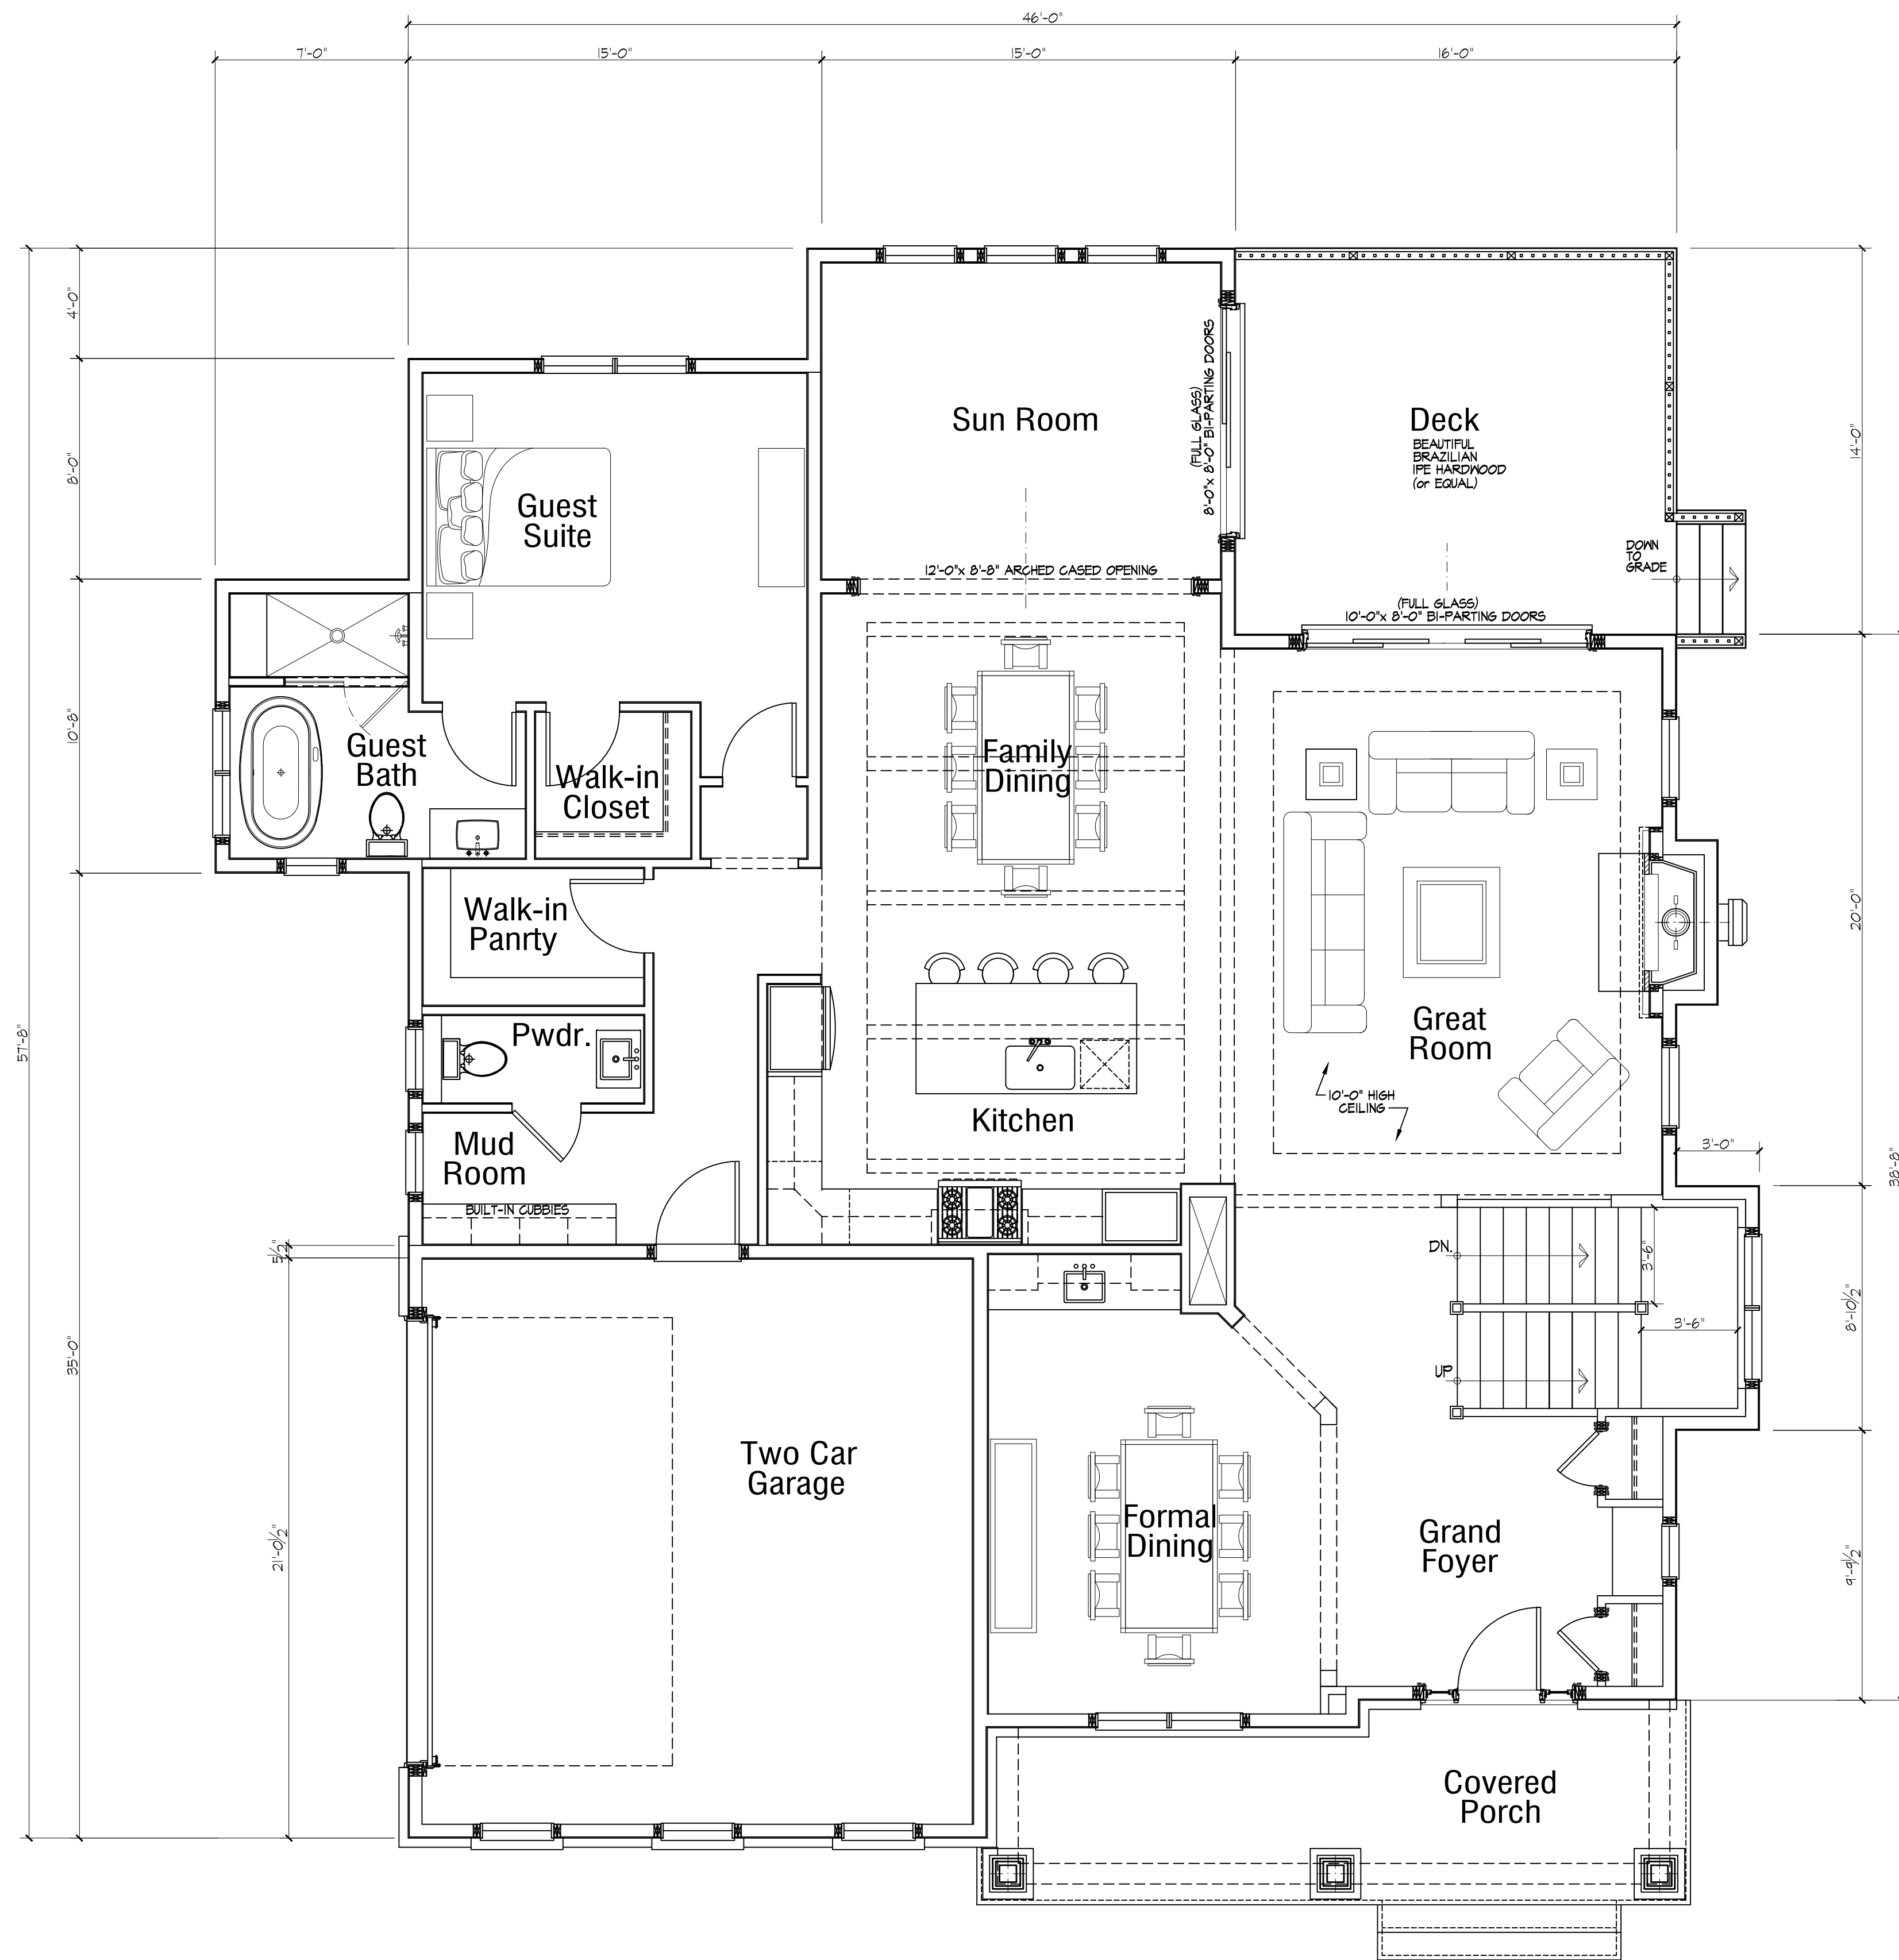

First Floor Plan
 1,945 Sq. Ft. - Living
 155 Sq. Ft. - Front Porch
 224 Sq. Ft. - Deck
 432 Sq. Ft. - Garage

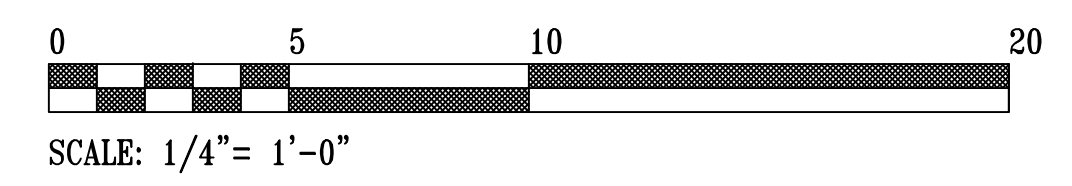


REVISIONS	

540-424-0428
 ARCHITECTURAL DESIGN/BUILD
 6623 Cambria Court, Fryingpan, Maryland 21703
Monarch Design, Int.

COPYRIGHT © 2020
 F.J. SAMMONS ARCHITECT
 ALL RIGHTS RESERVED
 ALL DIMENSIONS, MATERIALS,
 AND PLANS INDICATED ON REPRESENTATIVE
 DRAWINGS ARE THE PROPERTY OF F.J. SAMMONS
 ARCHITECT AND SHALL REMAIN THE PROPERTY
 OF F.J. SAMMONS ARCHITECT AND SHALL NOT BE
 REPRODUCED OR TRANSMITTED IN ANY FORM
 OR BY ANY MEANS, ELECTRONIC OR MECHANICAL,
 INCLUDING PHOTOCOPYING, RECORDING, OR BY
 ANY INFORMATION STORAGE AND RETRIEVAL
 SYSTEMS WITHOUT THE WRITTEN CONSENT OF F.J. SAMMONS
 ARCHITECT.

BELLA HOME DESIGN
 8451 HILLTOP ROAD
 FAIRFAX, VIRGINIA

Hunter Mill #2
 Vienna, Virginia

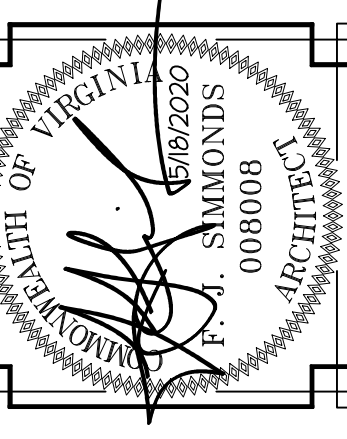

A-1